


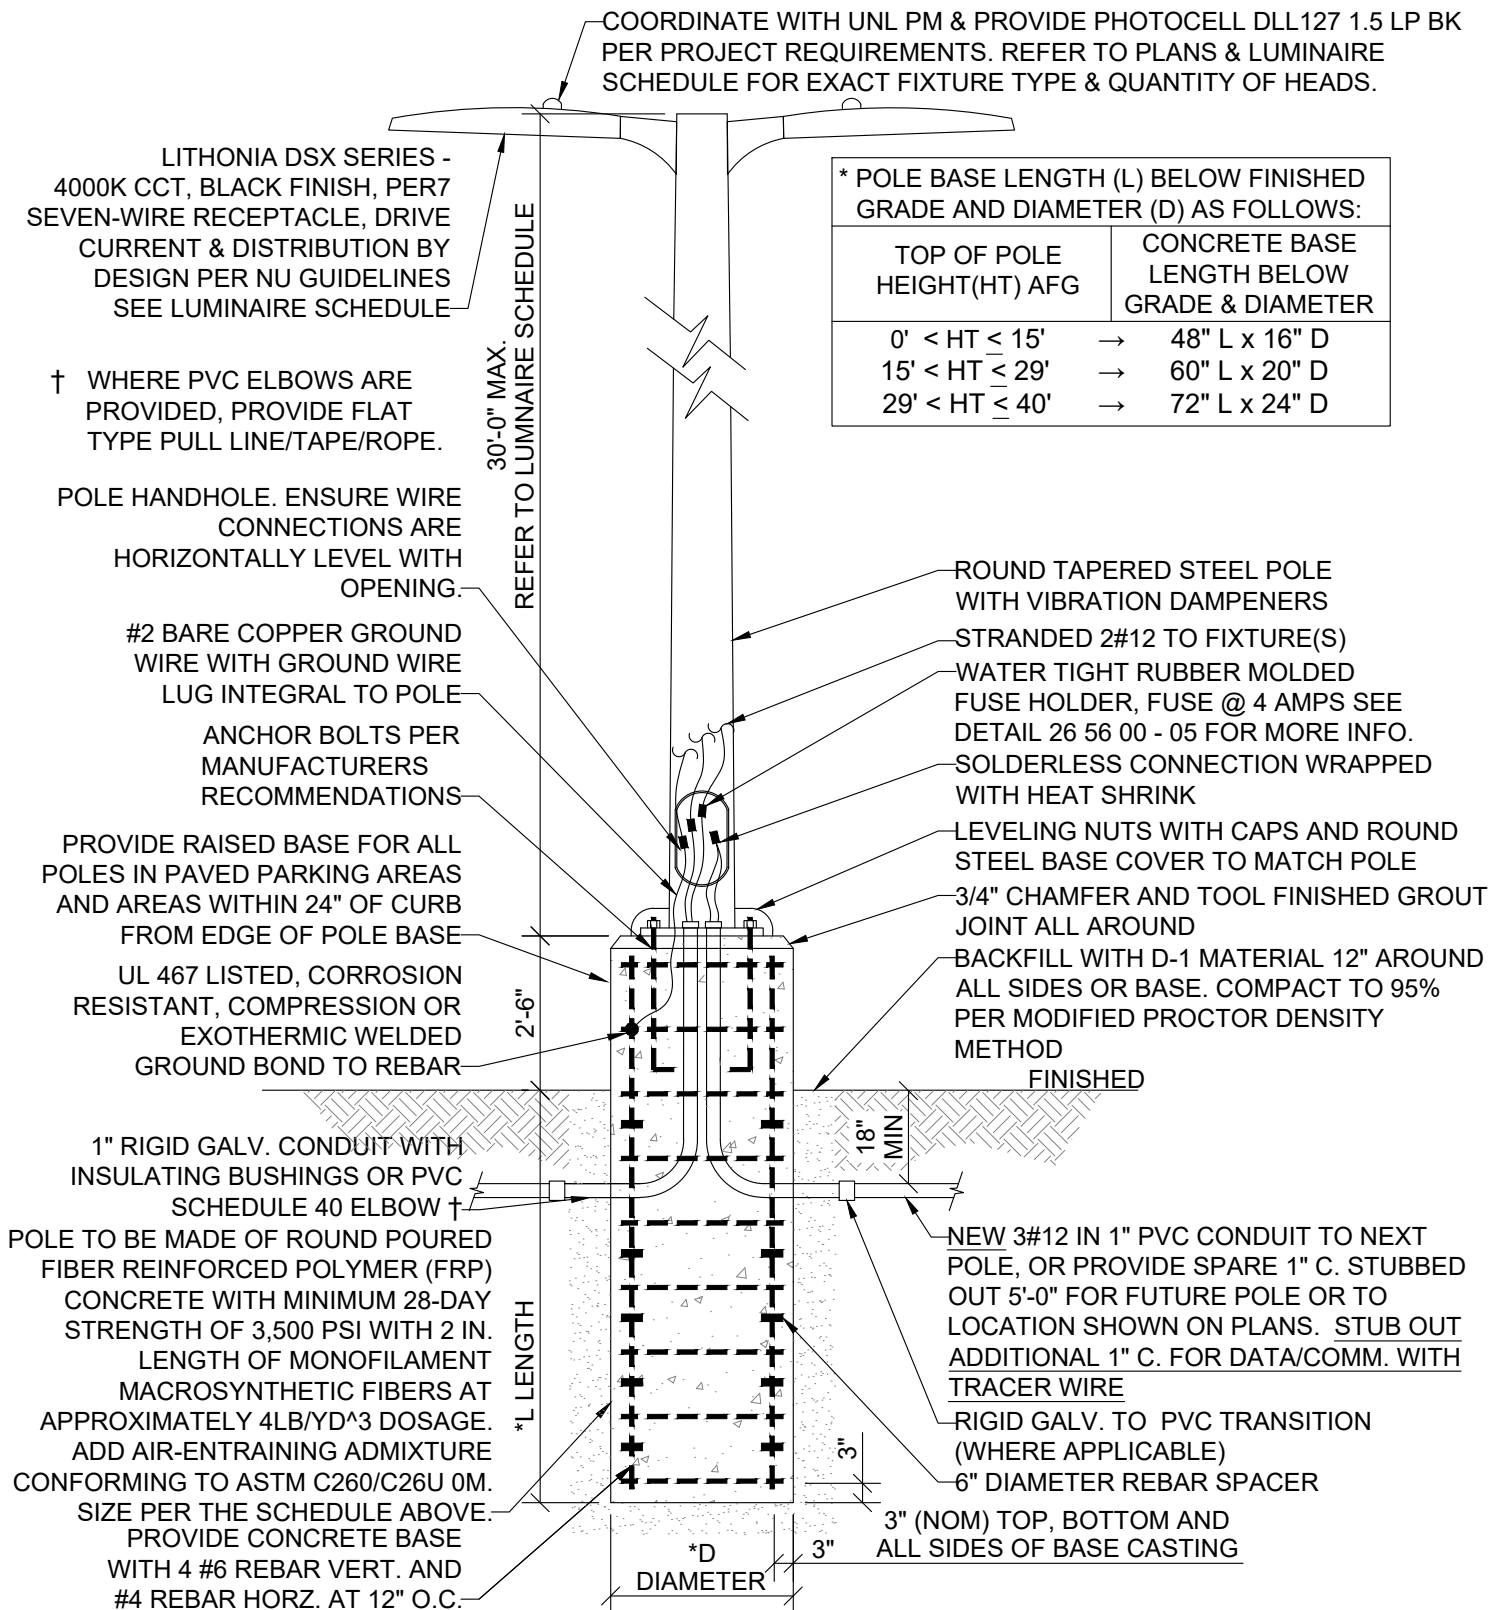

PARKING LOT & STREET LIGHT POLE BASE DETAIL

1
E1.01

SCALE: NO SCALE

Detail Title:	Detail No.:	26 56 00 - 01	Facilities, Planning & Capital Programs Standard Detail	
PARKING LOT & STREET LIGHT POLE BASE DETAIL	Scale:	N.T.S.		
	Date:	JULY 2024		