



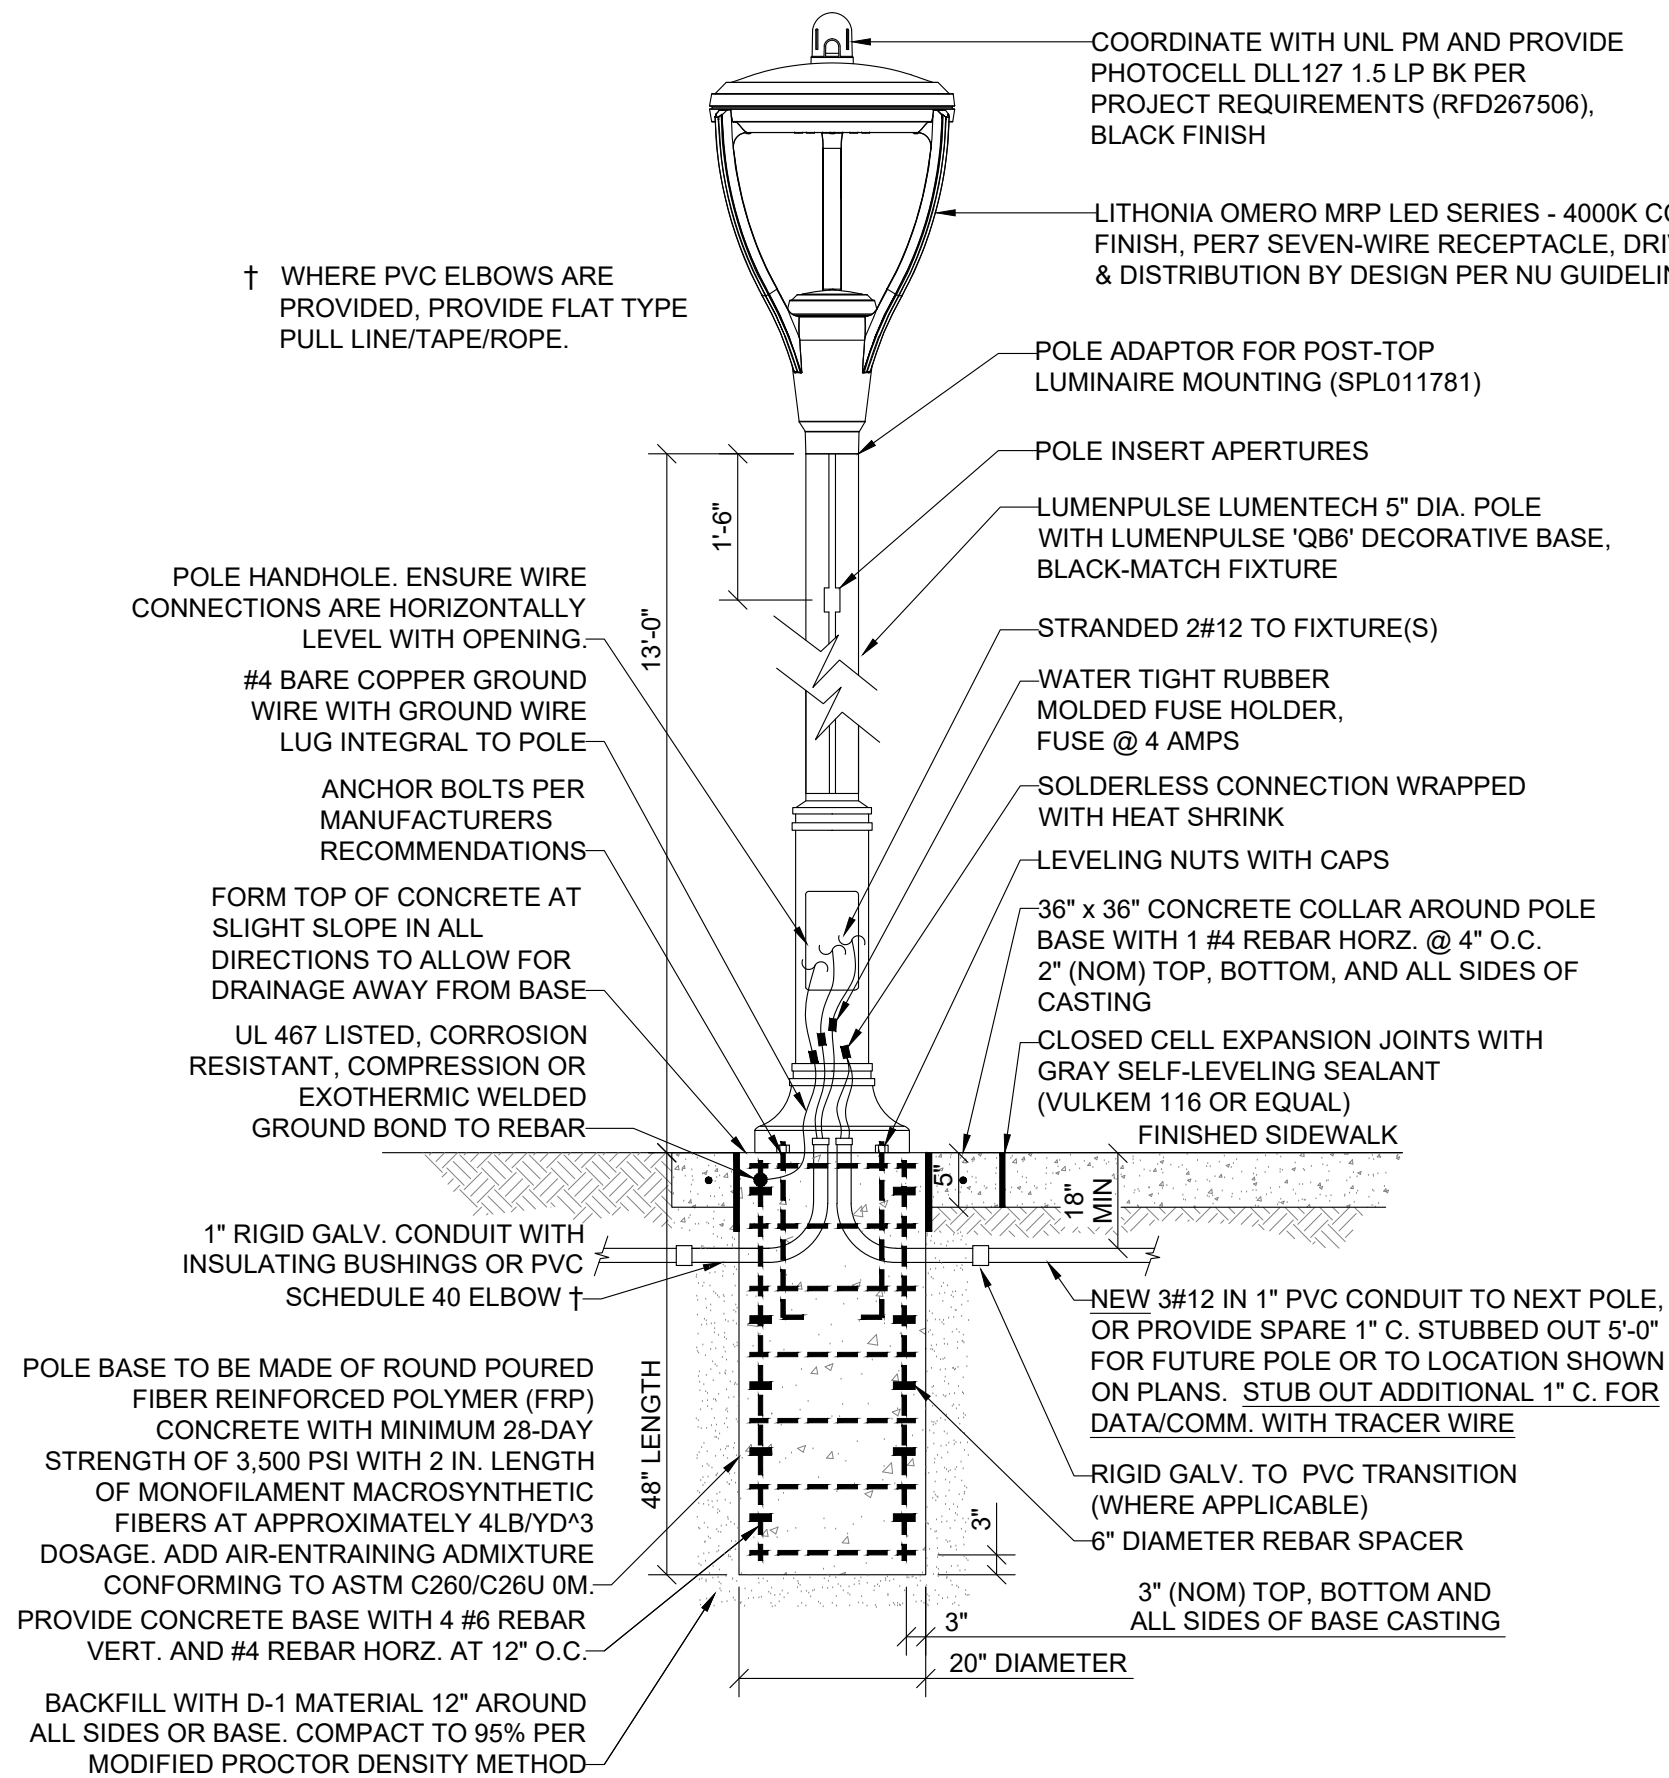

1 PEDESTRIAN POLE 'A' DETAIL
E1.01 SCALE: NO SCALE

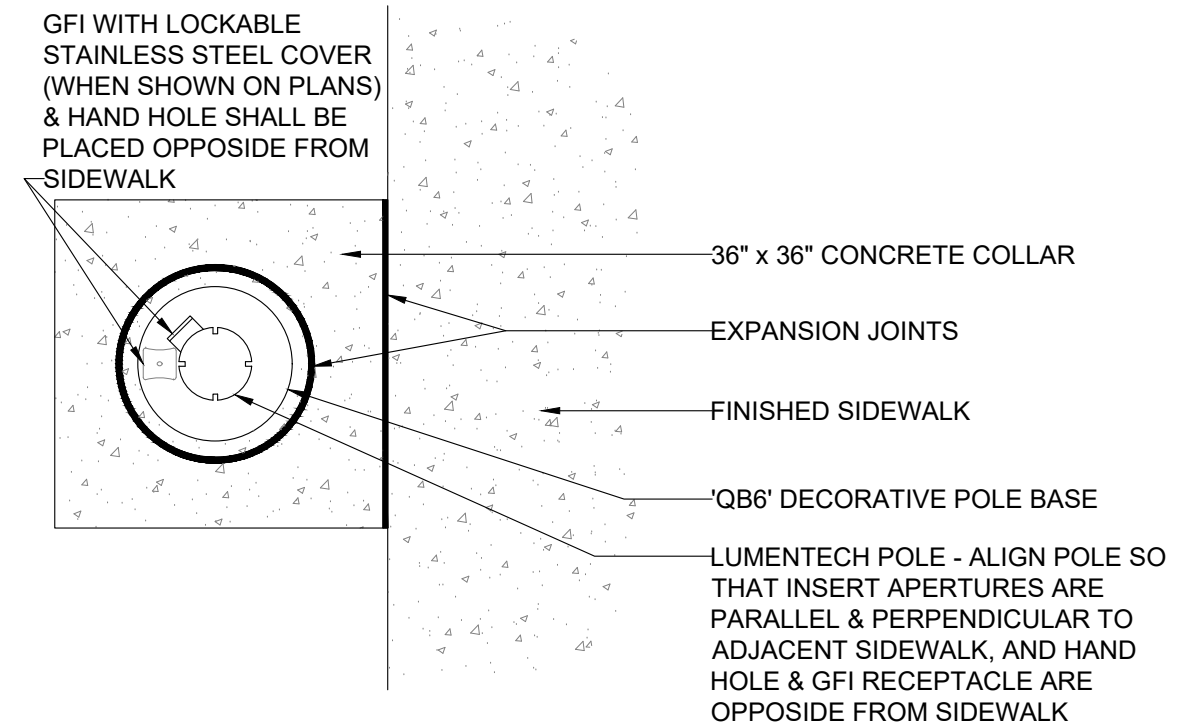

2 PEDESTRIAN POLE 'A' PLAN DETAIL
E1.01 SCALE: NO SCALE